




First Floor Plan
Scale 1:100

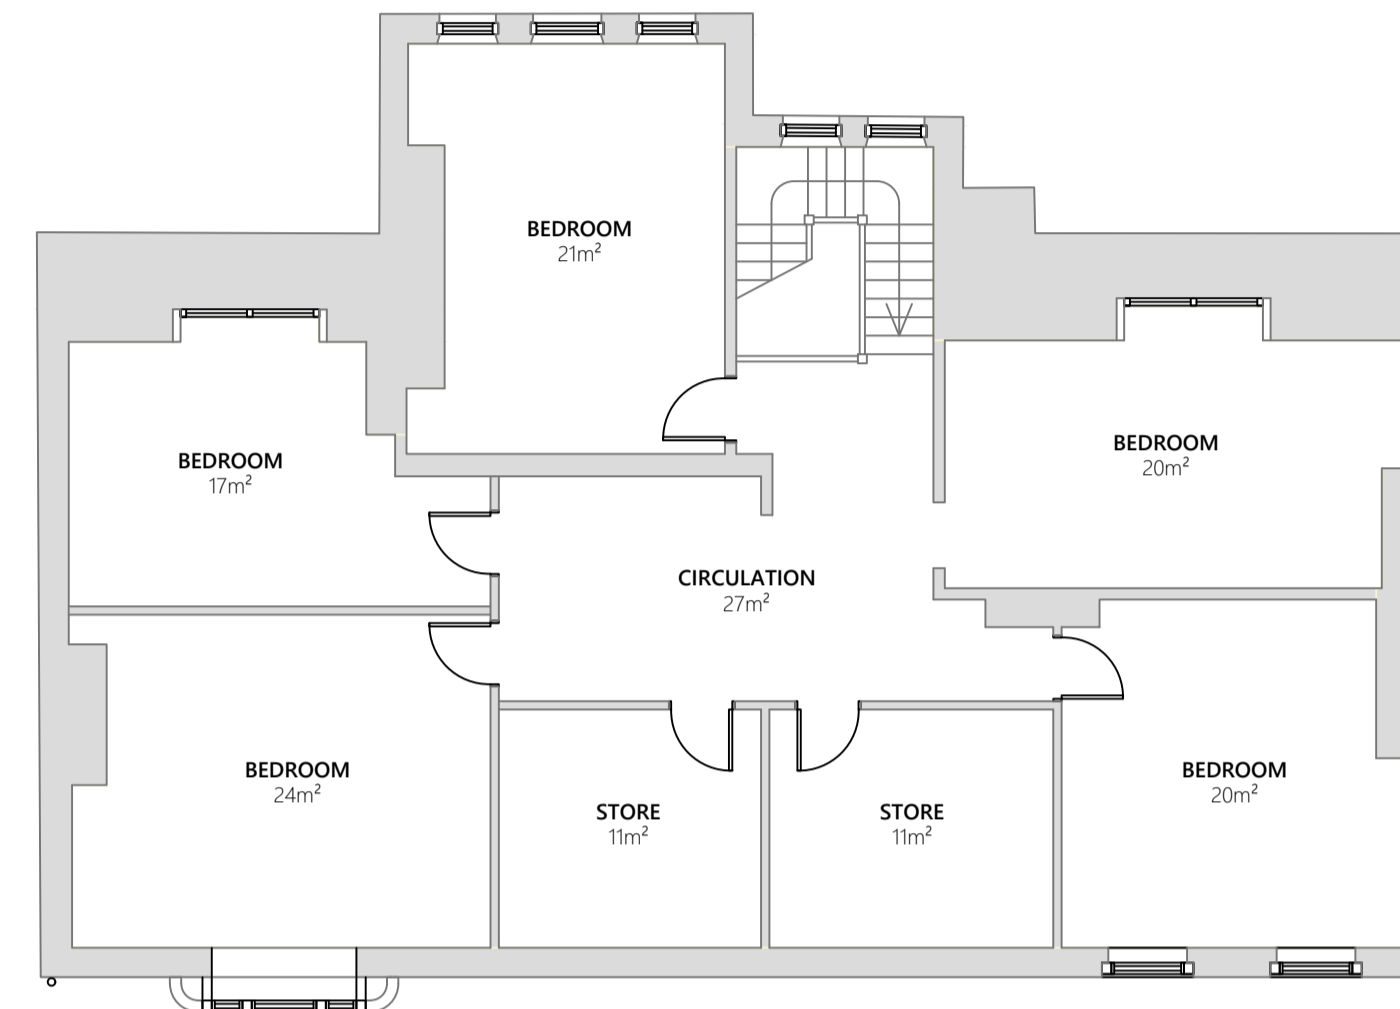

Second Floor Plan
Scale 1:100

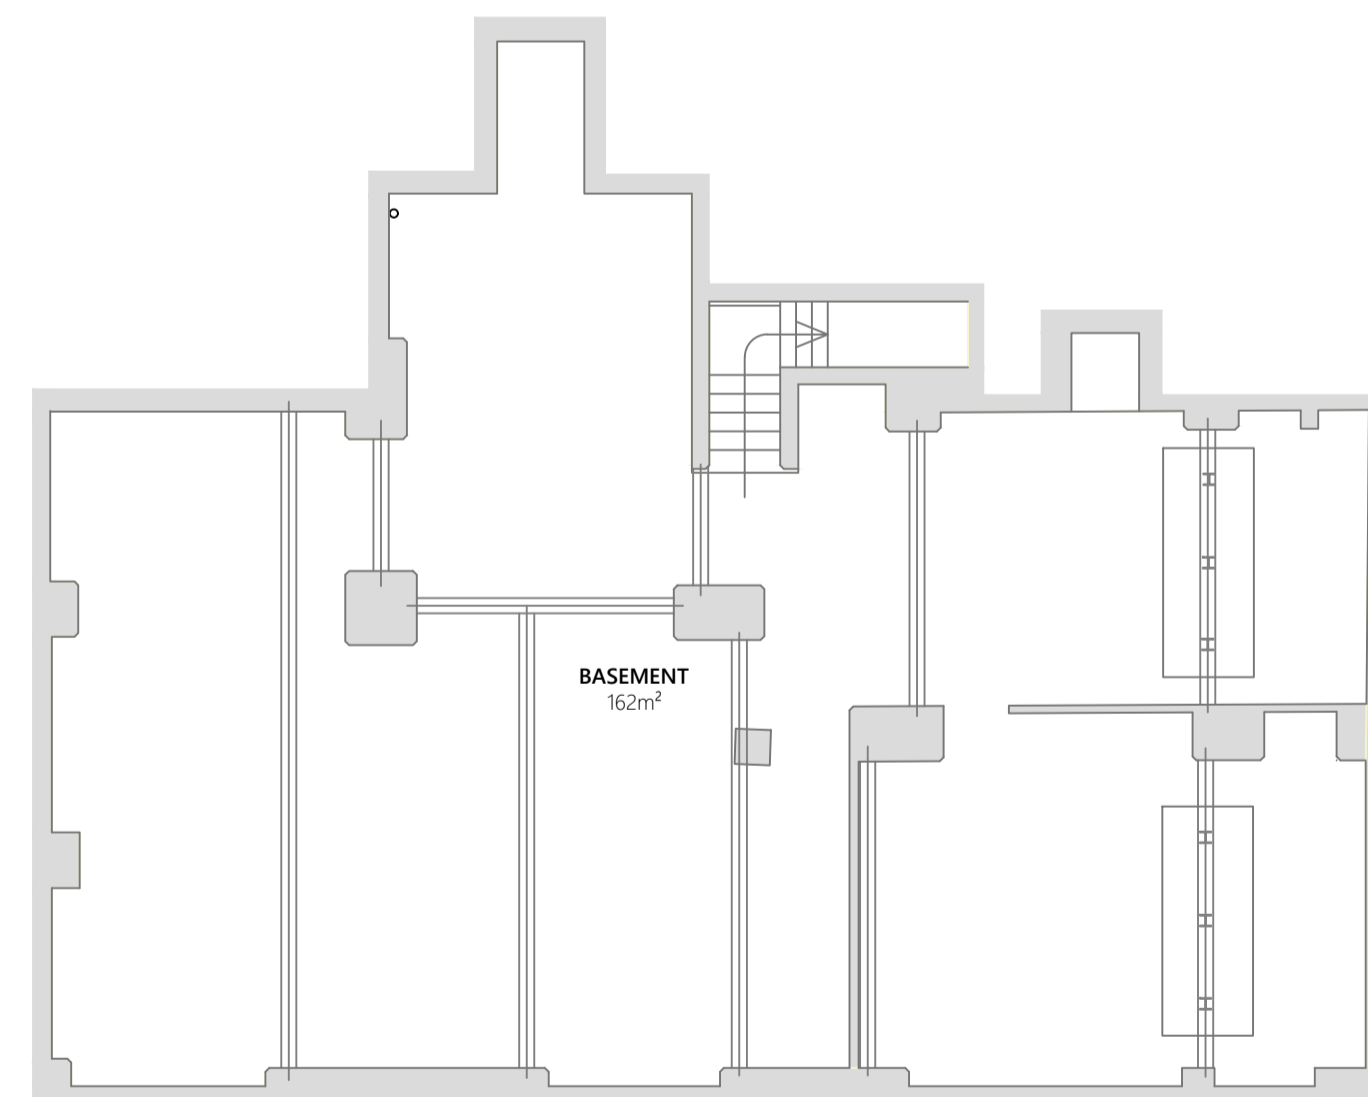

Basement / Cellar Plan
Scale 1:100

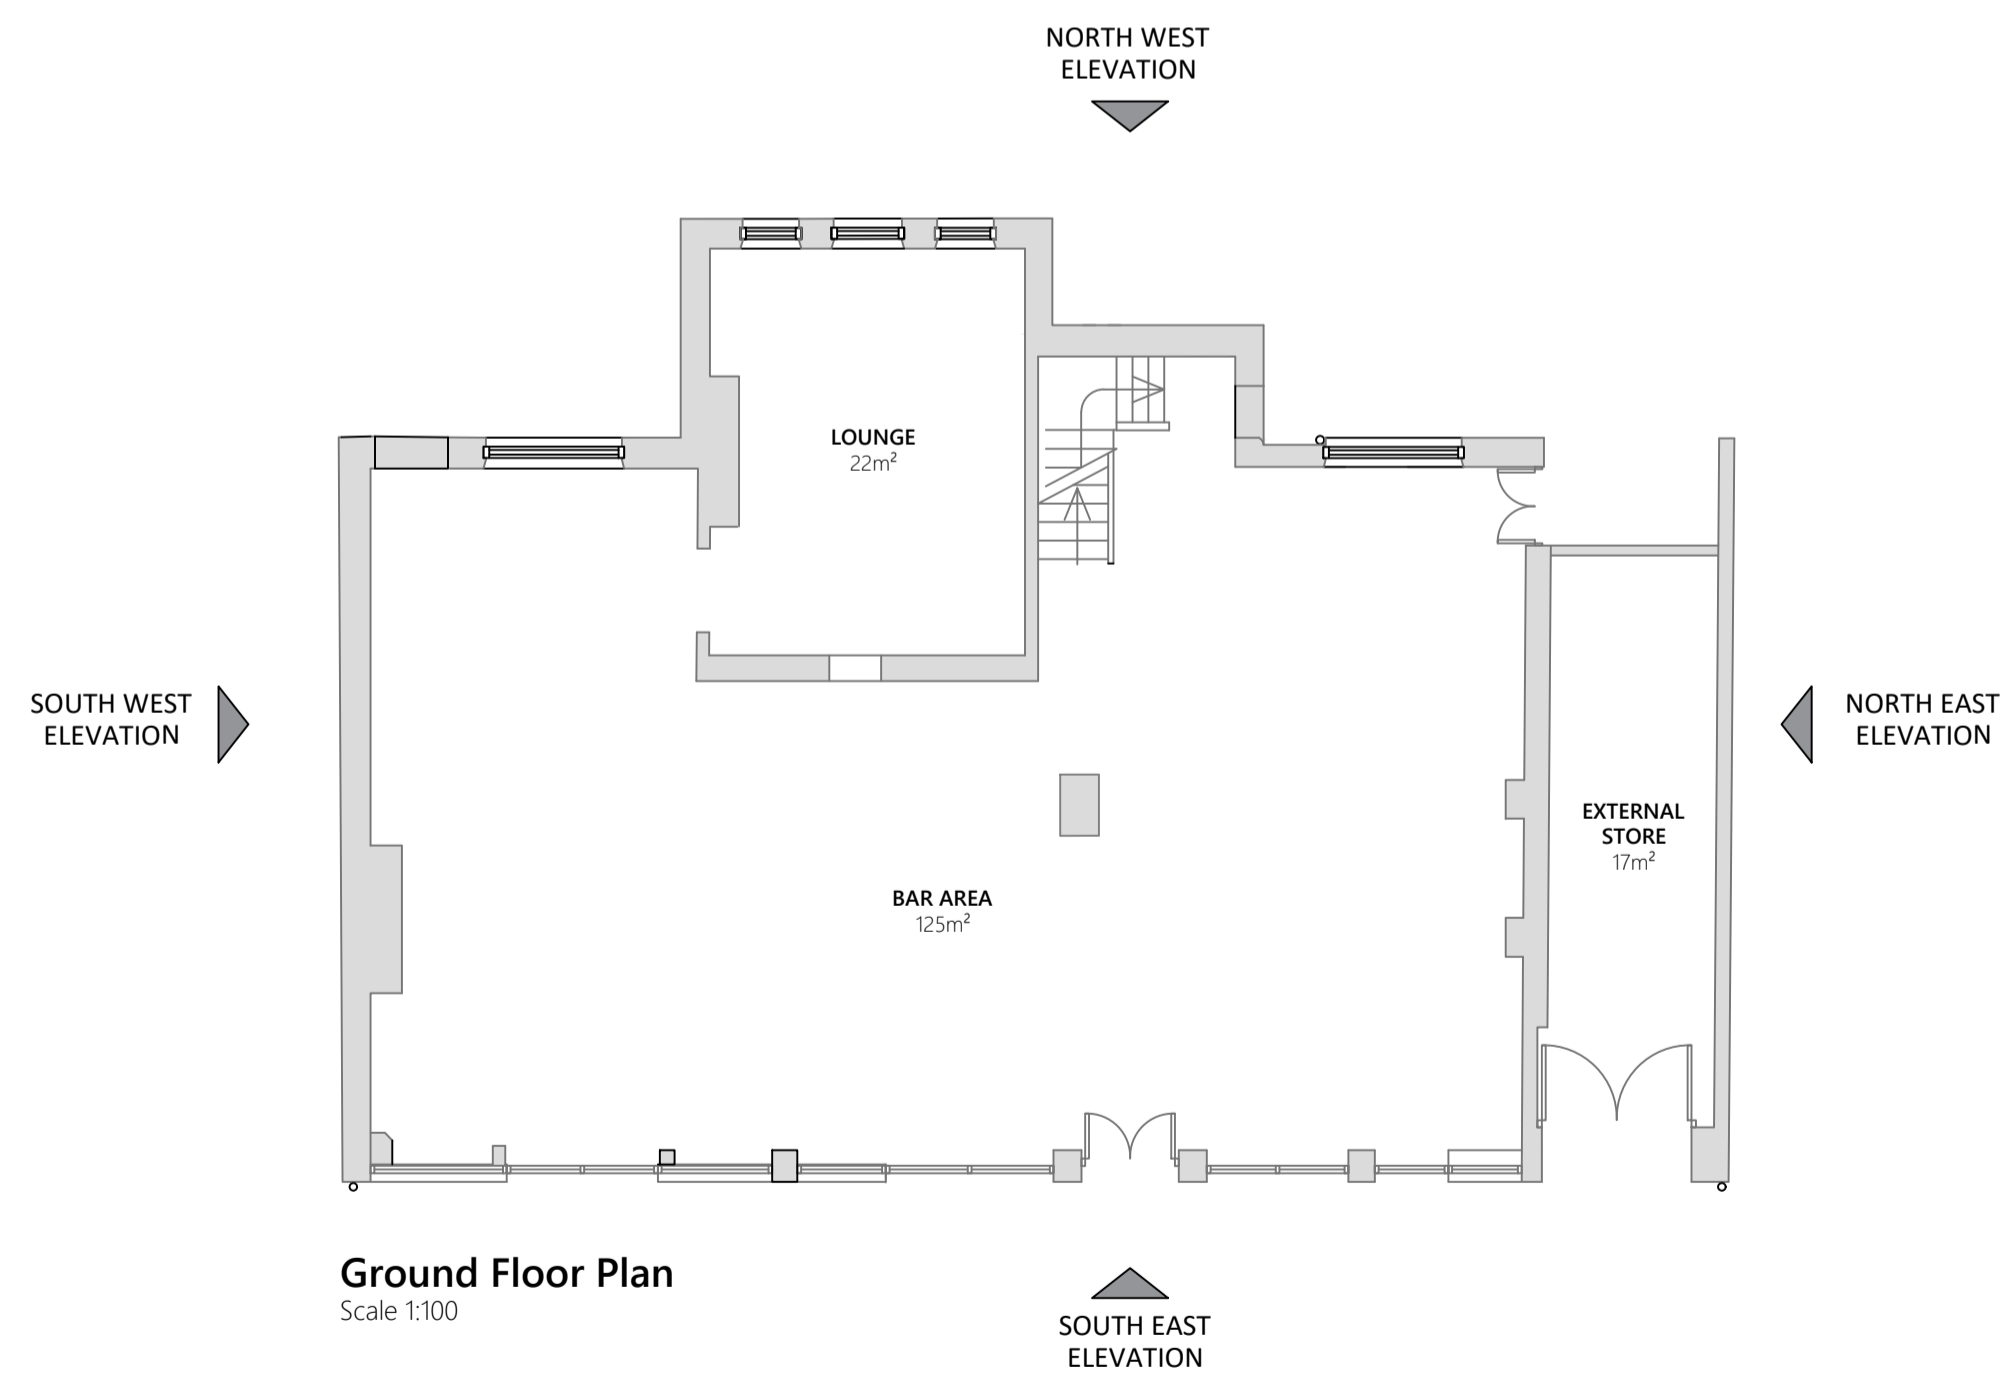

Ground Floor Plan
Scale 1:100

Rev	Date	Description

Design Services
 Growth and Place | Middlesbrough Council
 PO Box 504 | 1st Floor Civic Centre | Middlesbrough, TS1 9FY
 www.middlesbrough.gov.uk



Project
 Captain Cook Public House

Drawing Title
 Proposed Floor Plans

Scale _____ Drawn _____

File Ref: **784-2101** Drawing No.: **03** Date _____

© COPYRIGHT: ALL RIGHTS RESERVED. This drawing must not be reproduced without permission. Do not scale. The contractor is responsible for checking dimensions which are in millimetres unless otherwise stated.