



ACORN DRIVE

PROPOSED 20MPH SPEED LIMIT

New 20mph Speed Limit **— — — —**




BURLAM ROAD

ACKLAM ROAD

THORNFIELD ROAD

ROMAN ROAD

BURLAM ROAD –
PROPOSED 20MPH SPEED LIMIT
Proposed new 20mph speed limit 



COBBLEWOOD AREA –
PROPOSED 20MPH SPEED LIMIT
New 20mph Speed Limit — — — —

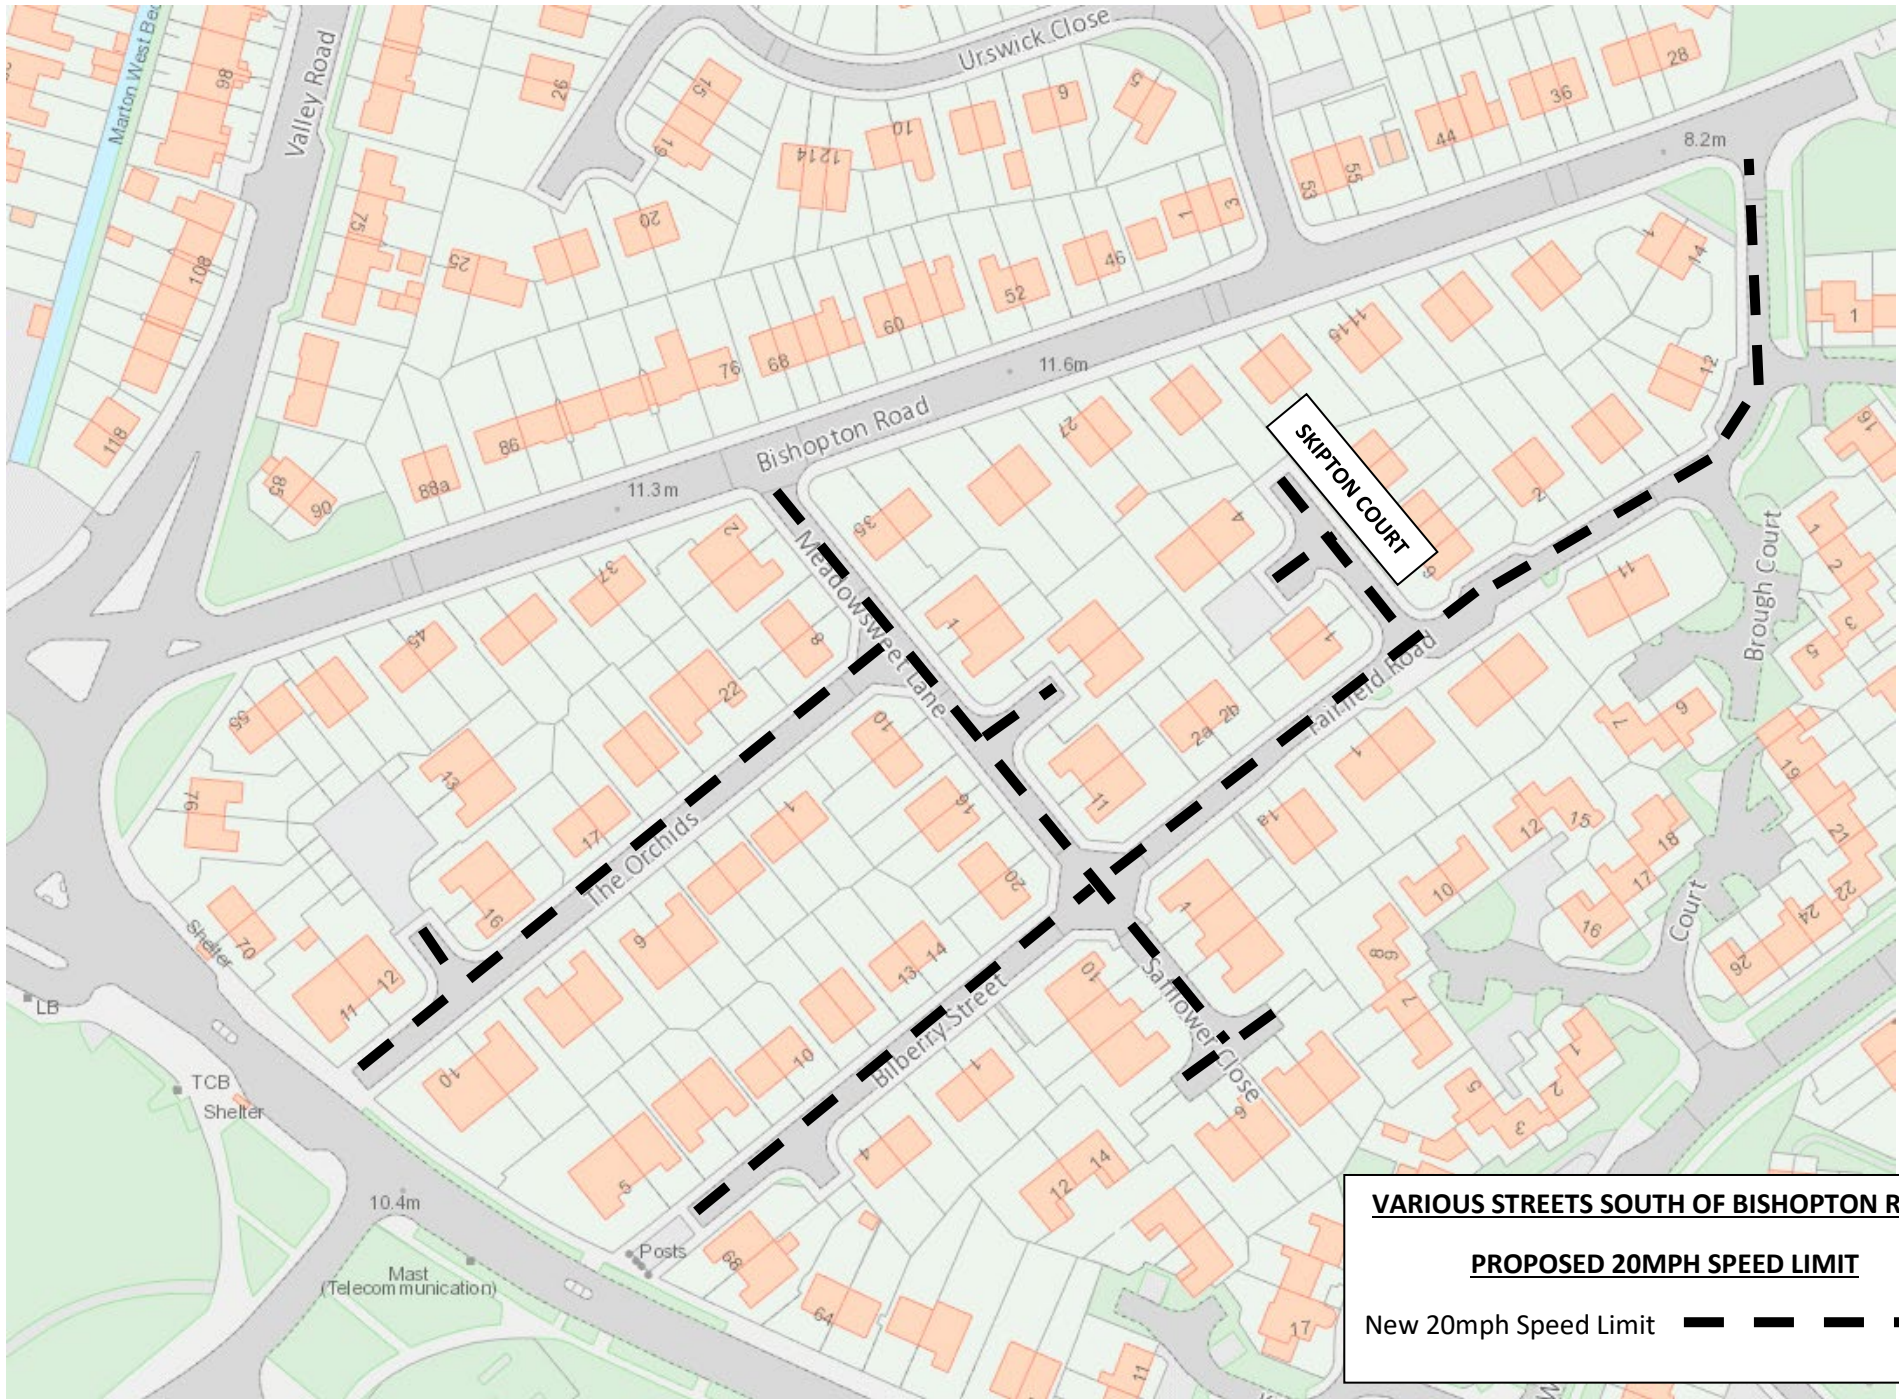




PARK WYND, STEWART PARK AVENUE, THE LAWNs
PROPOSED 20MPH SPEED LIMIT
New 20mph Speed Limit - - - - -



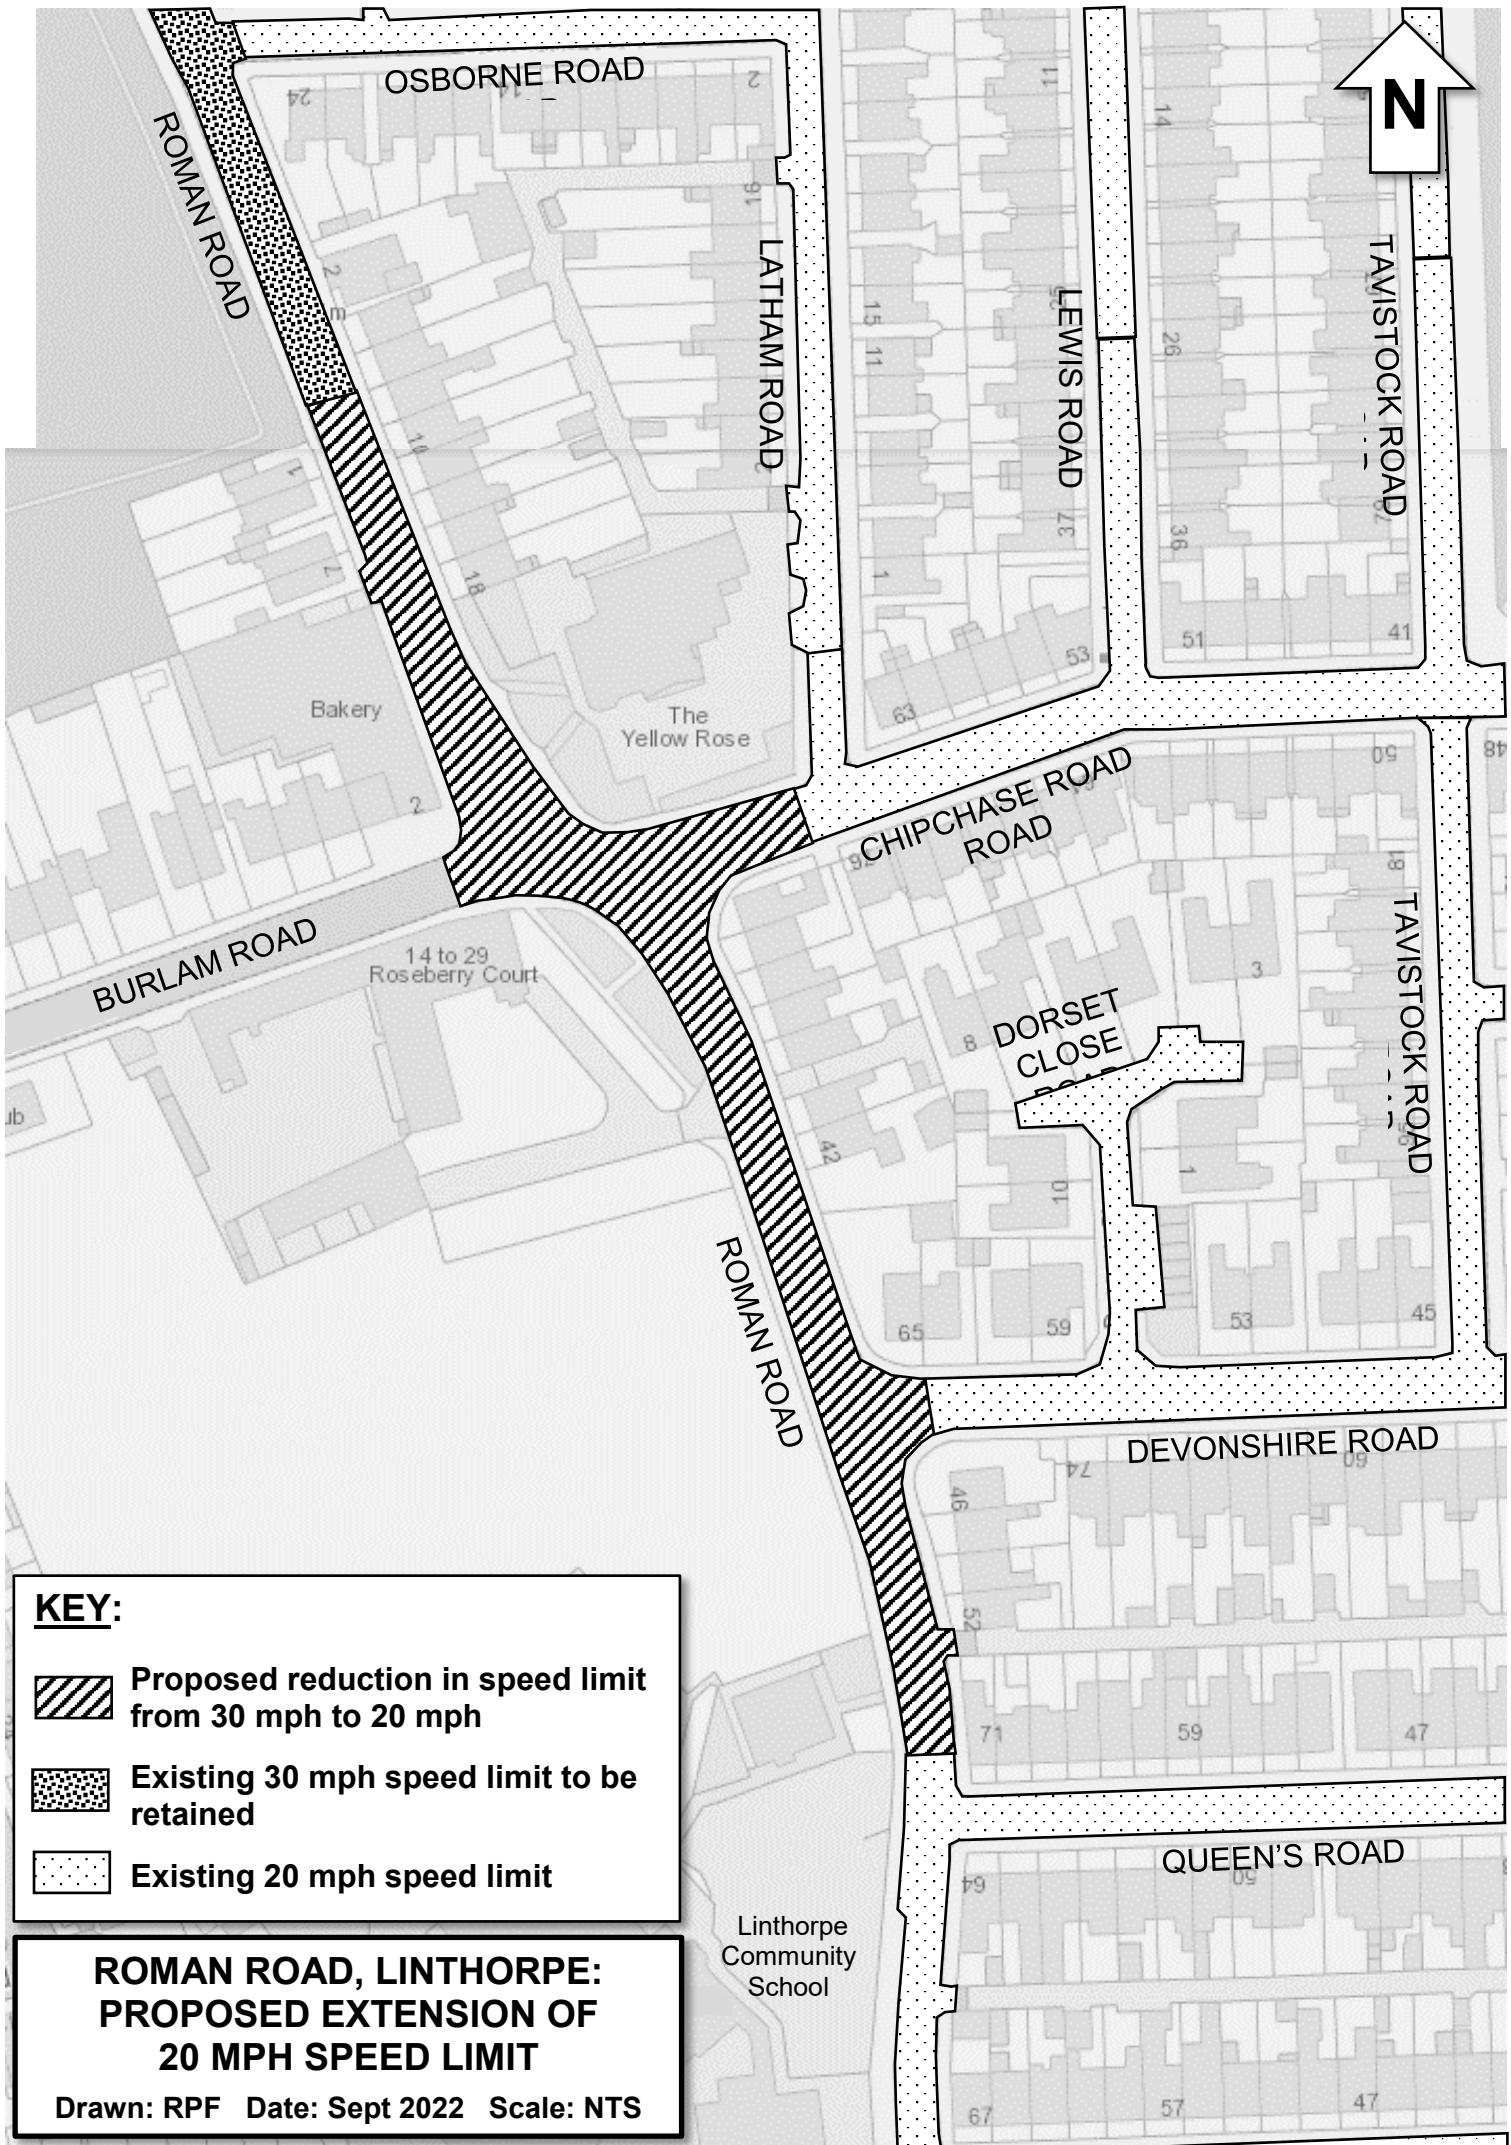
SCHOLARS RISE AREA –
PROPOSED 20MPH SPEED LIMIT
New 20mph Speed Limit — — — —





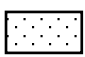
VARIOUS STREETS SOUTH OF BISHOPTON ROAD

PROPOSED 20MPH SPEED LIMIT

New 20mph Speed Limit — — — —



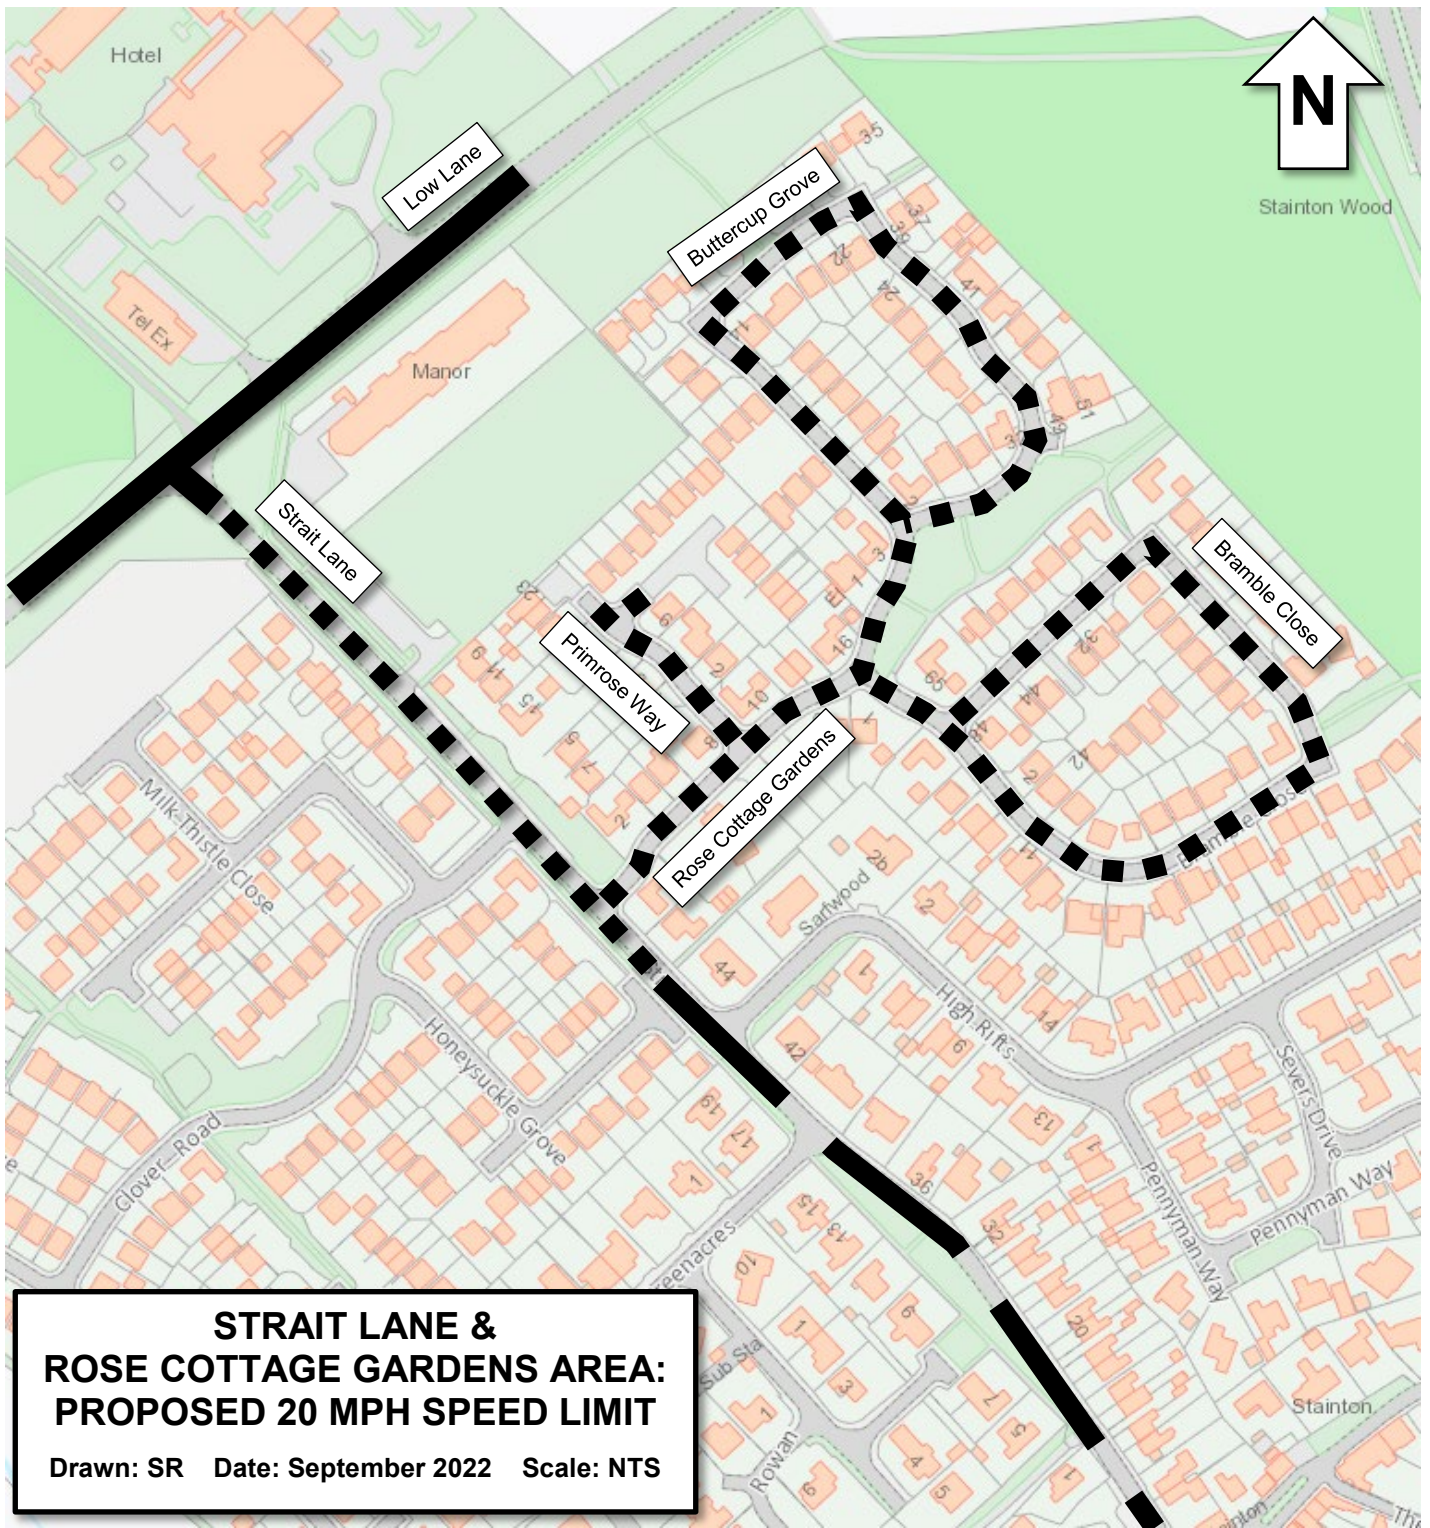
KEY:

-  Proposed reduction in speed limit from 30 mph to 20 mph
-  Existing 30 mph speed limit to be retained
-  Existing 20 mph speed limit




**ROMAN ROAD, LINTHORPE:
PROPOSED EXTENSION OF
20 MPH SPEED LIMIT**

Drawn: RPF Date: Sept 2022 Scale: NTS

Linthorpe
Community
School



KEY:

- 
 Proposed reduction in speed limit from 30 mph to 20 mph
- 
 Existing 40 mph speed limit to be retained
- 
 Existing 20 mph speed limit to be retained